

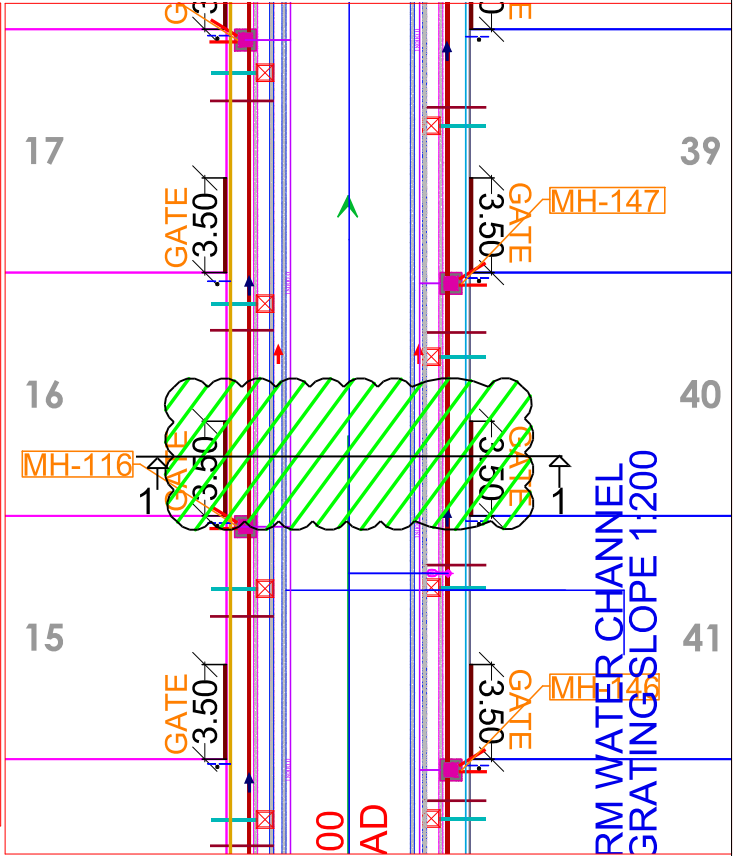


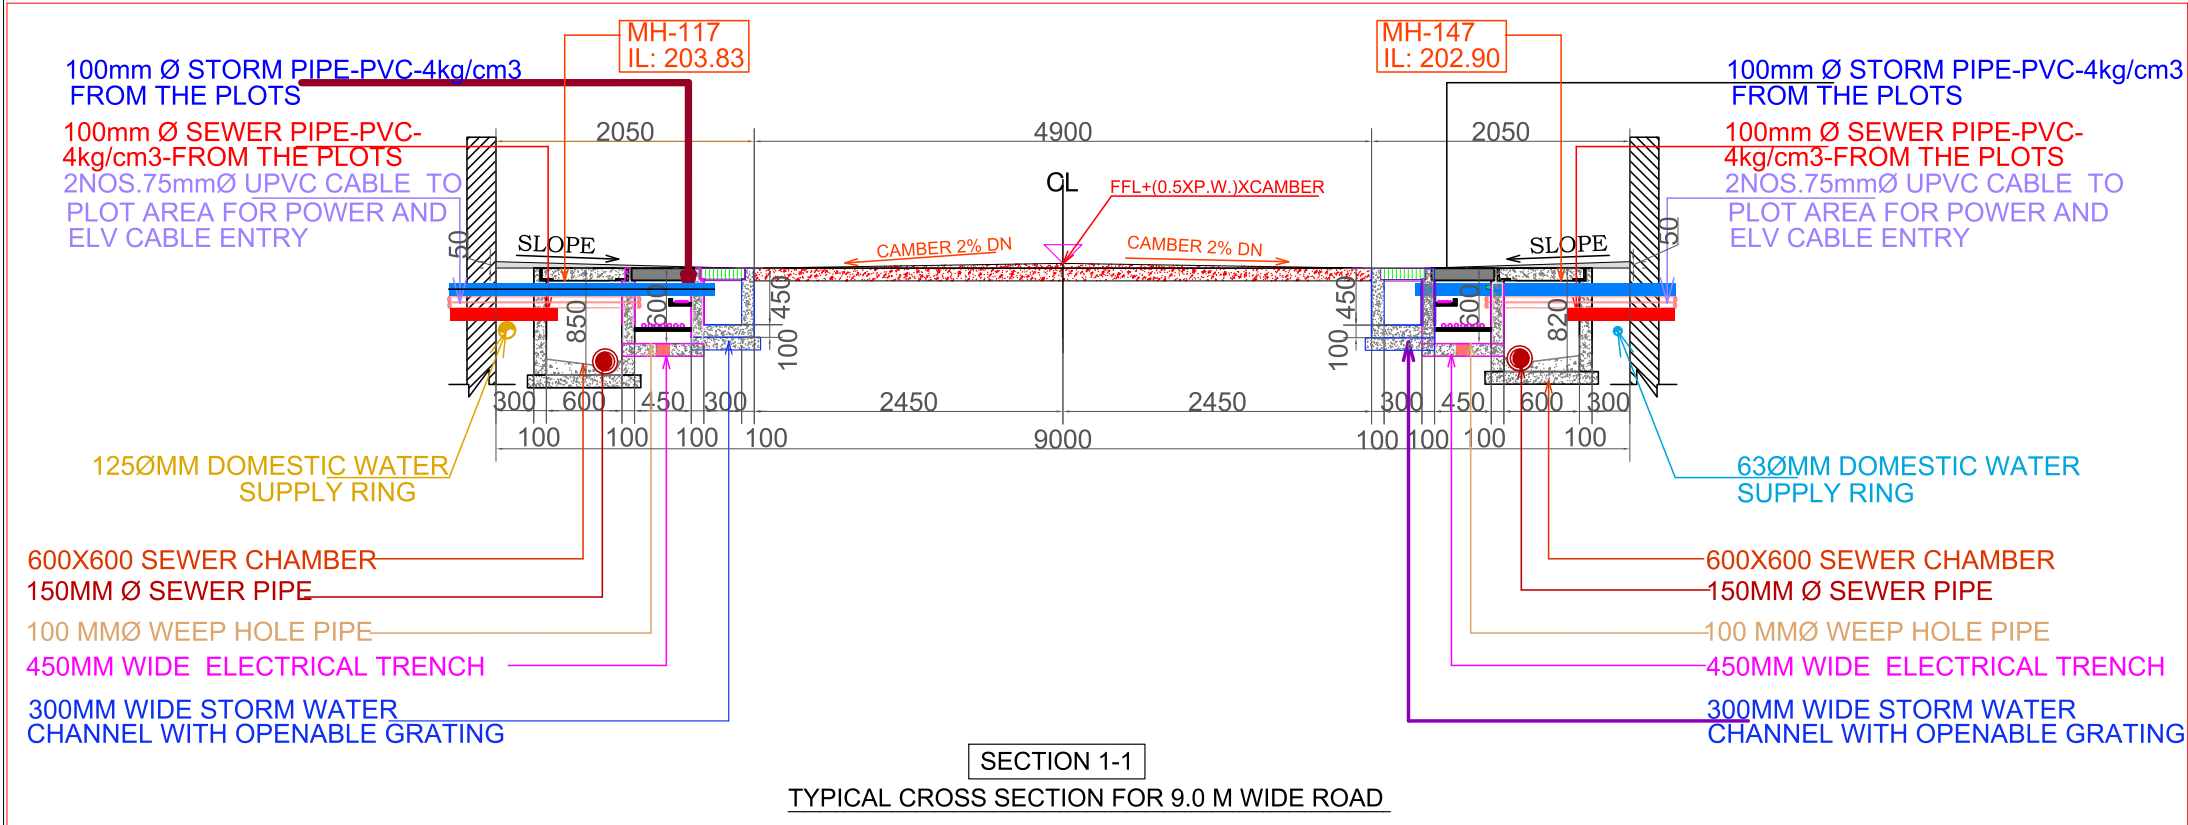

KEY PLAN

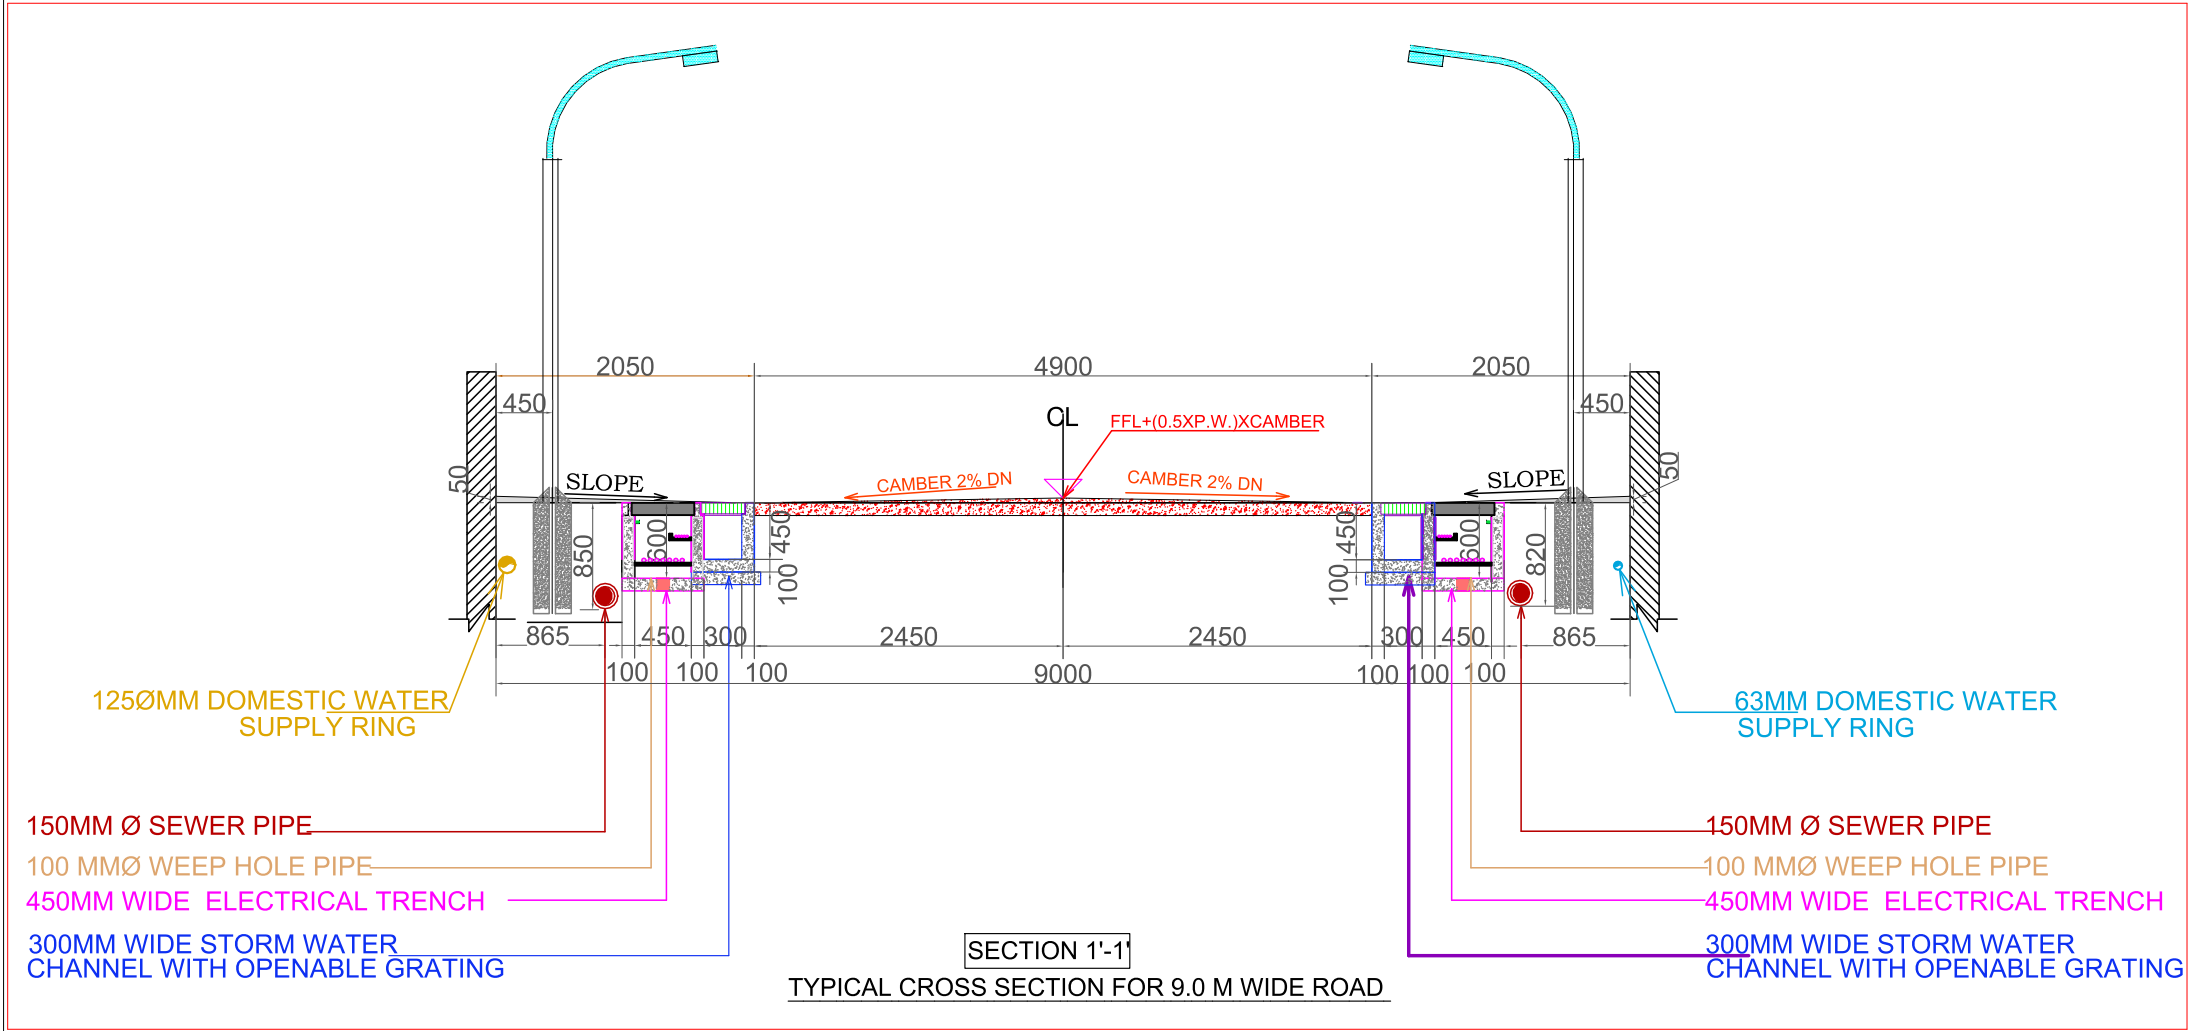

ROAD SECTION-1

GENERAL NOTES:

1. THIS DRAWING IS THE COPYRIGHT OF SK CONSULTANT AND MUST NOT BE RETAINED, COPIED OR USED WITHOUT THE ABOVE CONSULTANT'S AUTHORITY.
2. DO NOT SCALE FROM THE DRAWINGS.
3. ALL DIMENSIONS ARE IN MILLIMETERS AND THE LEVELS IN METERS UNLESS OTHERWISE STATED. ALL DIMENSIONS TO BE VERIFIED ON SITE & APPROVED BY ENGINEER.
4. THE CONCEPT AND DETAILS PREPARE BY SCEPL, ARE BASED ON THE DRAWING PROVIDED BY CLIENT AND PROJECT ARCHITECT. THESE MAY VARIES ACCORDING TO FINAL PLANNING OF BUILDINGS AND COMMERCIAL UNITS.

REV	R0			
Date				

Project Number:

Clients:

Project:

PROPOSED LAYOUT PLAN FOR
MR.SURENDRA KUMAR CHANDAK
AT SUKMA(C.G.)

Design Consultant:
SK
GANESH BISEN
SK MEP CONSULTANT
* PLUMBING * FIRE FIGHTING * ELECTRICAL
PLOT NO. 38, ASHOKA PALM MEADOWS,
OLD DHAMTARI ROAD,DUNDA
KATPURJ(C.G.)
MIS1031@90583
ganeshbisen@skmepconsultants.com

Title:

ROAD SECTION & PIPE DETAILS

Original Scale	Drawn	Checked	Authorised	Date
1:50	VARSHA	GANESH		30.04.2025
Original Scale	Drawn	Checked	Authorised	Date
A3	VARSHA	GANESH		R0