
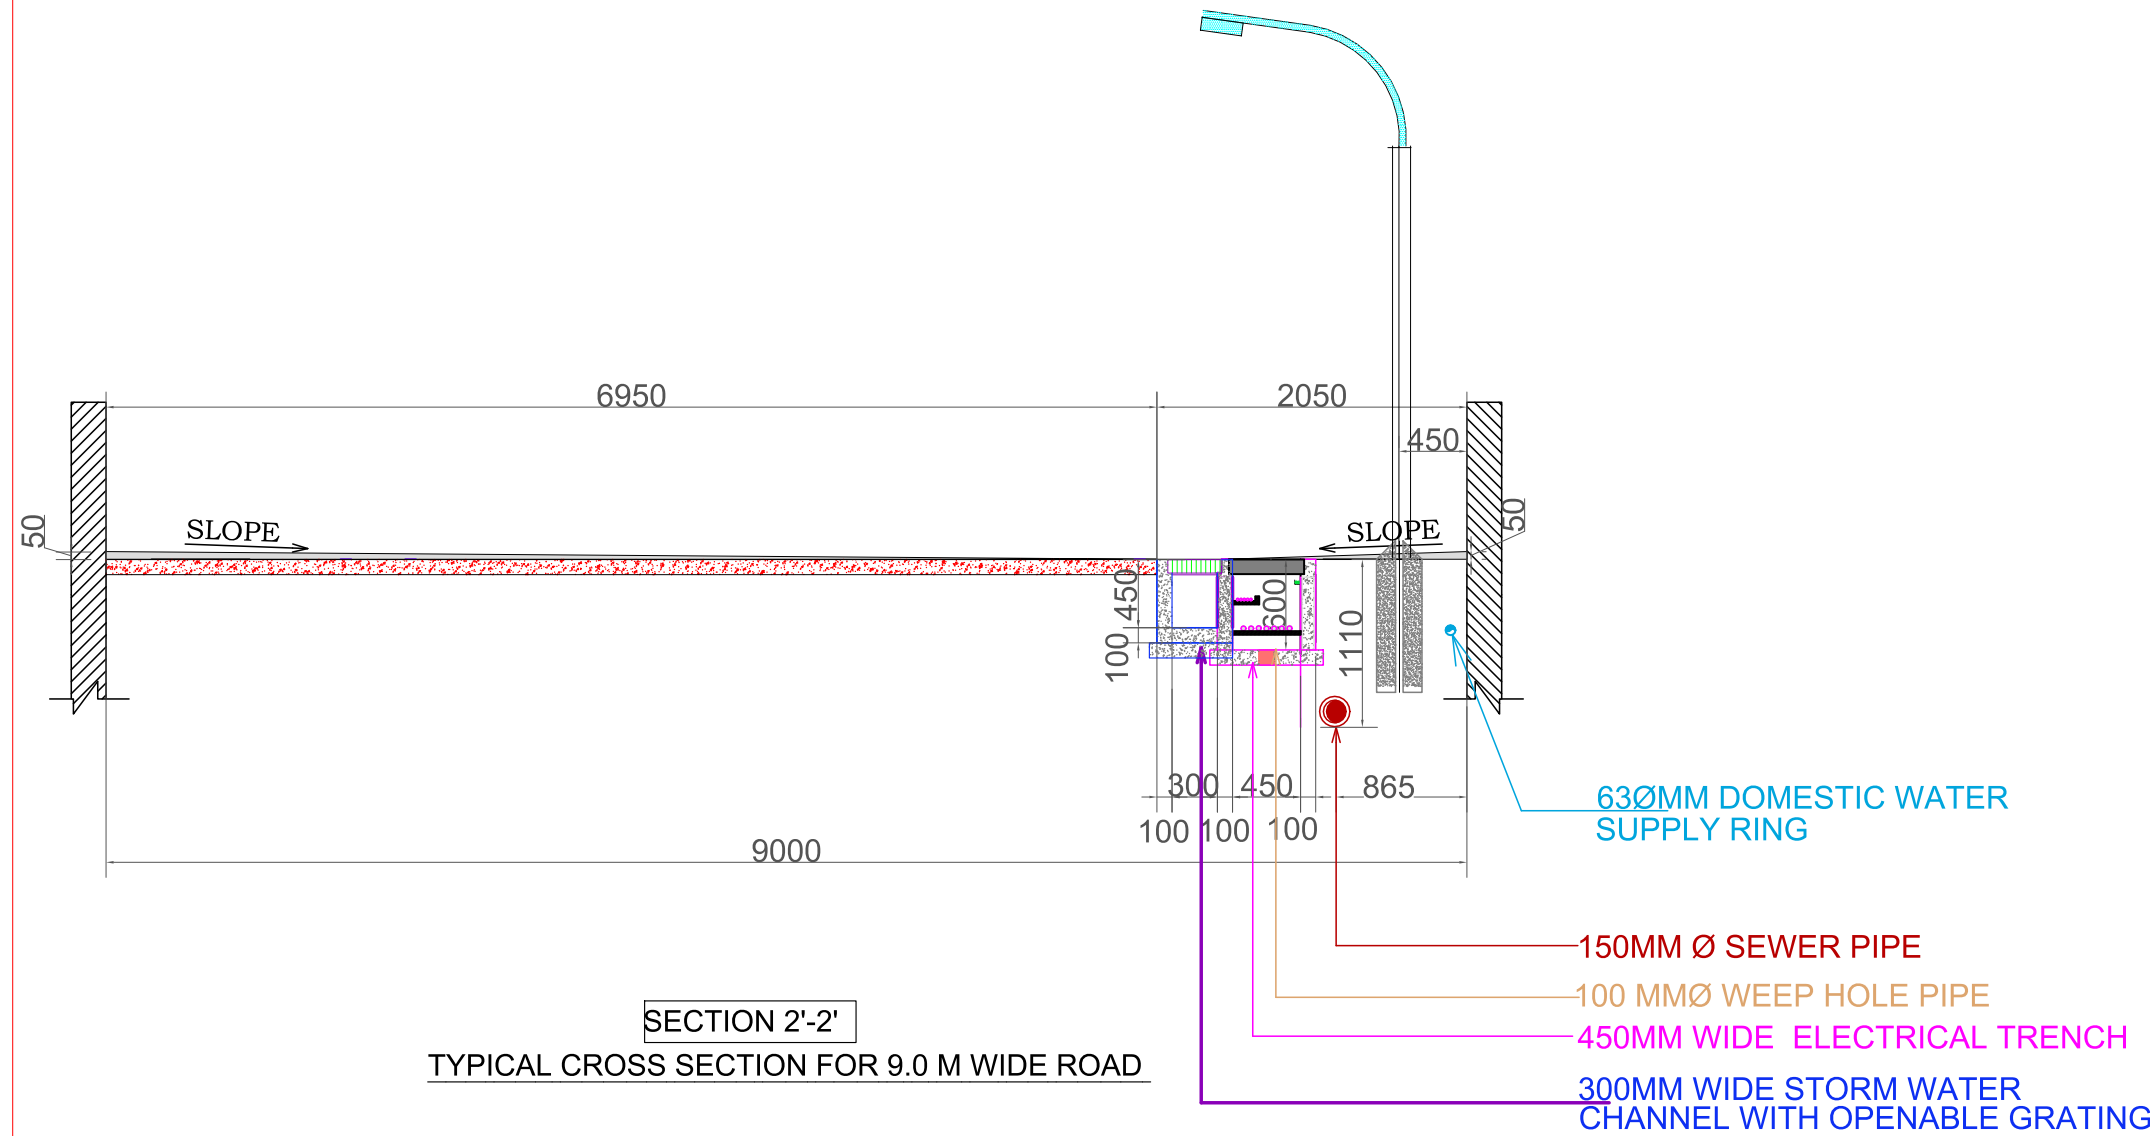
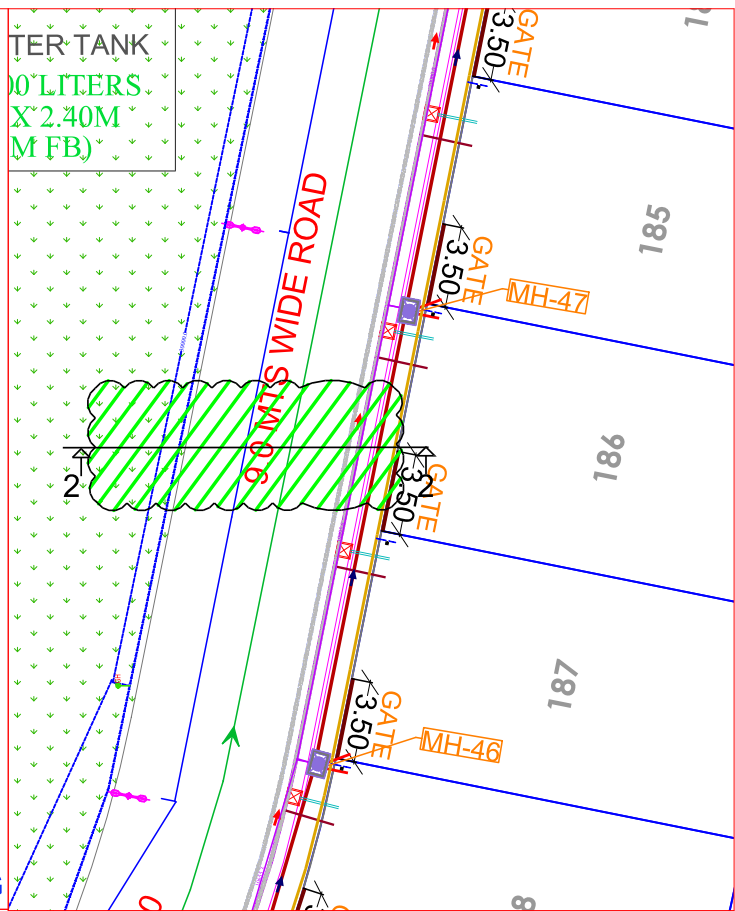


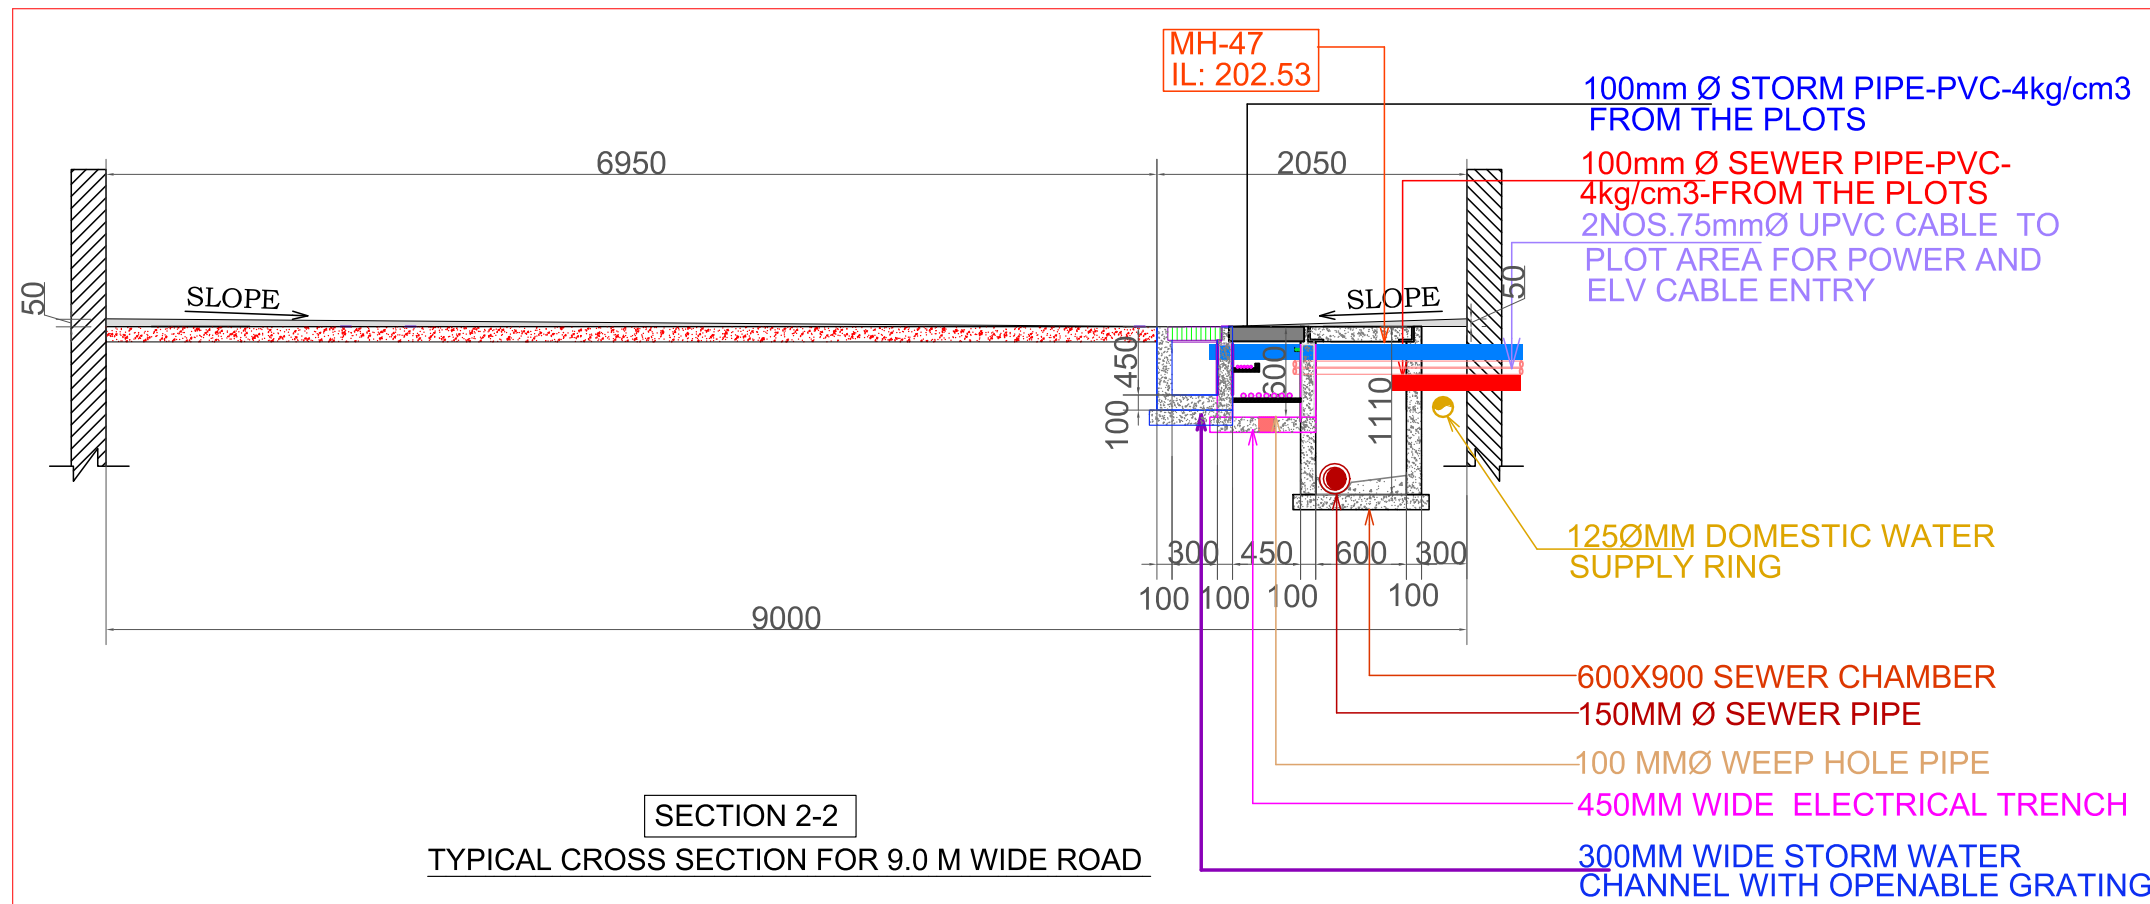

KEY PLAN

GENERAL NOTES:

1. THIS DRAWING IS THE COPYRIGHT OF SK CONSULTANT AND MUST NOT BE RETAINED, COPIED OR USED WITHOUT THE ABOVE CONSULTANT'S AUTHORITY.
2. DO NOT SCALE FROM THE DRAWINGS.
3. ALL DIMENSIONS ARE IN MILLIMETERS AND THE LEVELS IN METERS UNLESS OTHERWISE STATED. ALL DIMENSIONS TO BE VERIFIED ON SITE.
4. THE CONCEPT AND DETAILS PREPARED BY SCEPL ARE BASED ON THE DRAWING PROVIDED BY CLIENT AND PROJECT ARCHITECT. THESE MAY VARY ACCORDING TO FINAL PLANNING OF BUILDINGS AND COMMERCIAL UNITS.

REV	R0			
Date				

Project Number:

Client:

PROPOSED LAYOUT PLAN FOR
MR.SURENDRA KUMAR CHANDAK
AT SUKMA (C.G.)

Design Consultant:
SK MEP CONSULTANT
* PLUMBING * FIRE FIGHTING * ELECTRICAL
PLOT NO. 36, ASHOKA PALM MEADOWS,
OLD DHAMTARI ROAD, DUNDRA
RAIPUR (C.G.)
849101 (INDIA)
ganeshbisen@skmepconsultants.com

Title:

ROAD SECTION & PIPE DETAILS

Original Scale	Drawn	Checked	Authorized	Date
1:50	VARSHA	GANESH		30.04.2025
Original Size	Drawing Number	Project Name	Rev	
A3	R0	MR.SURENDRA KUMAR CHANDAK AT SUKMA (C.G.) ROAD SECTION & PIPE DETAILS	R0	

ROAD SECTION-2