
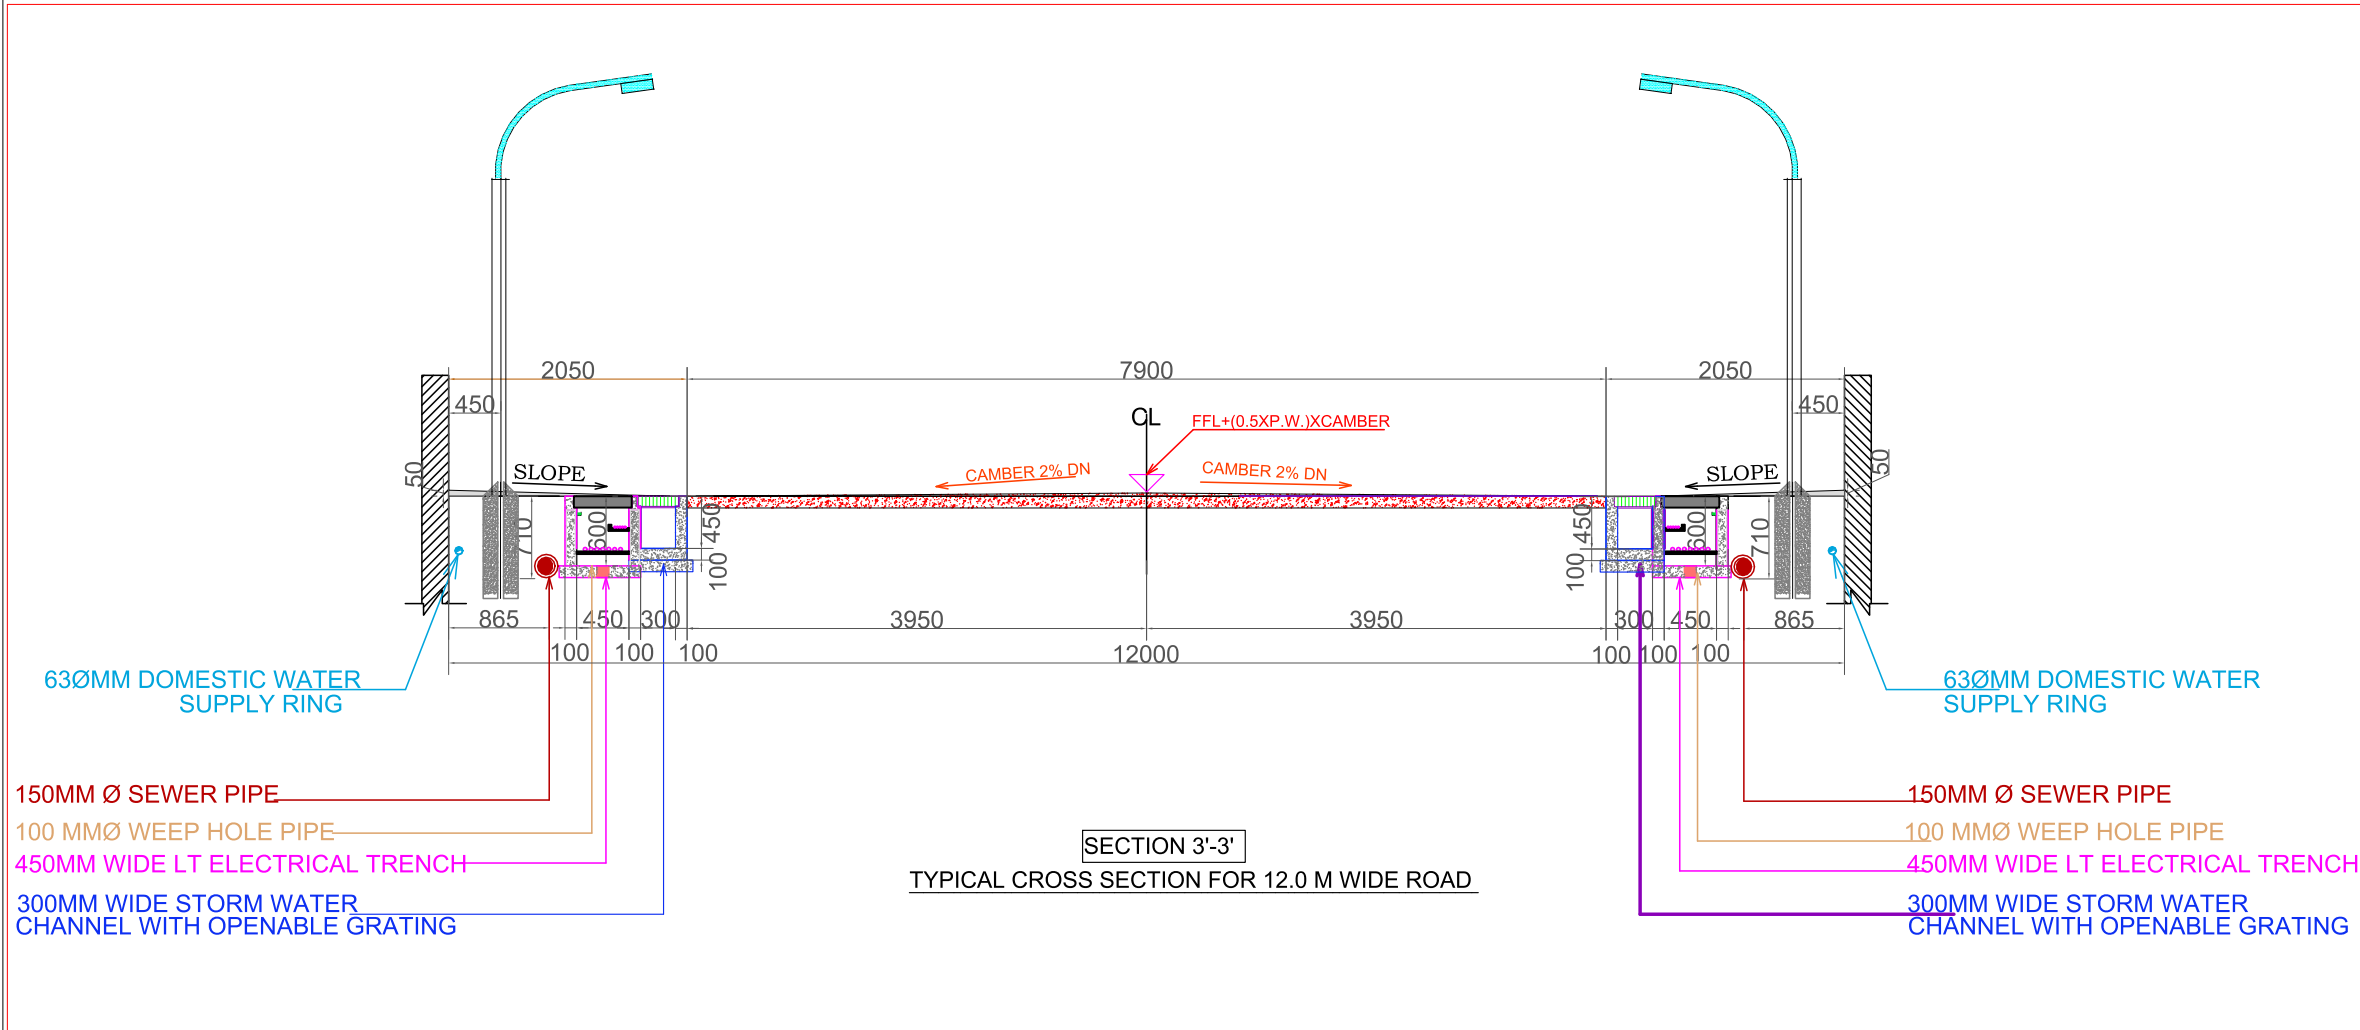


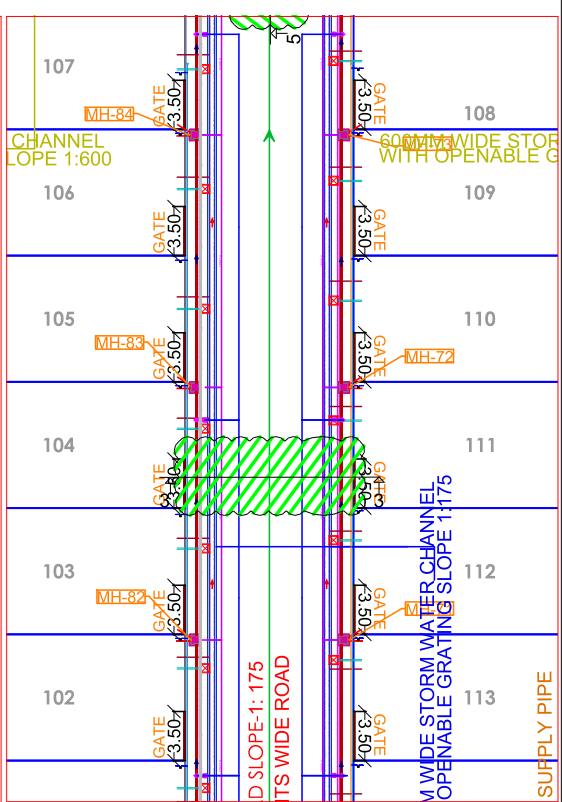

GENERAL NOTES:

1. THIS DRAWING IS THE COPYRIGHT OF SK CONSULTANT, AND MUST NOT BE RETAINED, COPIED OR USED WITHOUT THE ABOVE CONSULTANT'S AUTHORITY.
2. DO NOT SCALE FROM THE DRAWINGS.
3. ALL DIMENSIONS ARE IN MILLIMETERS AND THE LEVELS IN METERS UNLESS OTHERWISE STATED. ALL DIMENSIONS TO BE VERIFIED ON SITE.
4. THE CONCEPT AND DETAILS PREPARE BY SCERL, ARE BASED ON THE DRAWING PROVIDED BY CLIENT AND PROJECT ARCHITECT. THESE MAY VARY ACCORDING TO FINAL PLANNING OF BUILDINGS AND COMMERCIAL UNITS.

R E V I S I O N	REV	R0			
	Date				

Project Number: _____

Clients:

Project: **PROPOSED LAYOUT PLAN FOR
MR.SURENDRA KUMAR CHANDAK
AT SUKMA(C.G.)**

Design Consultant:
 **GANESH BISEN**
SK MEP CONSULTANT
 * PLUMBING * FIRE FIGHTING * ELECTRICAL
 PLOT NO. 38, ASHOKA PALM MEADOWS,
 OLD DHAMTARI ROAD, DUNDA
 RAIPUR, (C.G.)
 M(8103169058)
 ganeshbisen@skplumbingconsultants.com

Title:

ROAD SECTION & PIPE DETAILS

Original Scale 1:50	Drawn VARSHA	Checked GANESH	Authorised	Date 30.04.2025
	Original Size A3	Drawing Number: PI/MR.SURENDRA KUMAR CHANDAK AT SUOMA/ C.G./ROAD SECTION & PIPE DETAILS 03		Rev R0