


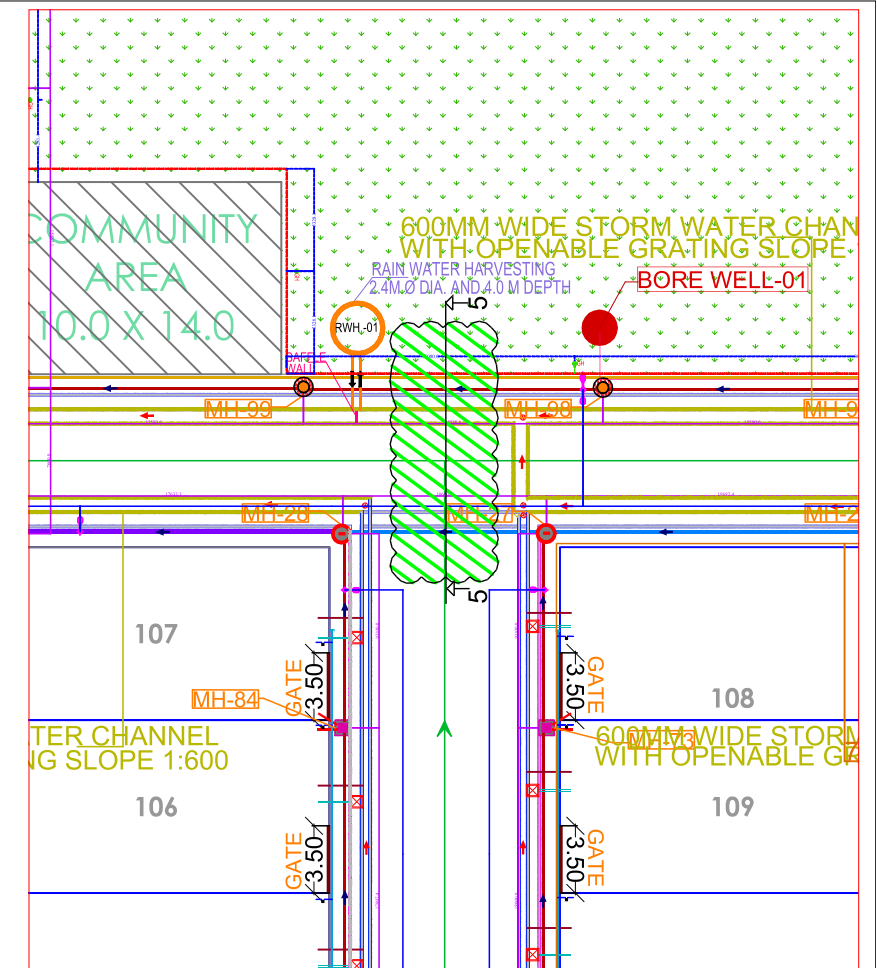

GENERAL NOTES:

1. THIS DRAWING IS THE COPYRIGHT OF SK CONSULTANT AND MUST NOT BE RETAINED, COPIED OR USED WITHOUT THE ABOVE CONSULTANTS' AUTHORITY.
2. DO NOT SCALE FROM THE DRAWINGS.
3. ALL DIMENSIONS ARE IN MILLIMETERS AND THE LEVELS IN METERS UNLESS OTHERWISE STATED. ALL DIMENSIONS TO BE VERIFIED ON SITE & APPROVED BY ENGINEER.
4. THE CONCEPT AND DETAILS PREPARE BY SCEPL, ARE BASED ON THE DRUGS PROVIDED FOR THE DESIGN AND PROJECT ARCHITECT. THESE MAY VARYIES ACCORDING TO FINAL PLANNING OF BUILDINGS AND COMMERCIAL UNITS.

R E V I S I O N	REV	R0			
	Date				

Project Number: _____

Client:

Project: **PROPOSED LAYOUT PLAN FOR
MR.SURENDRA KUMAR CHANDAK
AT SUKMA(C.G.)**

Design Consultant: **GANESH BISEN**
SK MEP CONSULTANT
 * PLUMBING * FIRE FIGHTING * ELECTRICAL
 PLOT NO. 38, ASHOKA PALM MEADOWS,
 OLD DHAMTARI ROAD, DUNDA
 RAIPUR (C.G.)
 M(8103169058)
ganeshbisen@skplumbingconsultants.com

Title:

ROAD SECTION & PIPE DETAILS

Original Scale 1:50	Drawn VARSHA	Checked GANESH	Authorised	Date 30.04.2025
Original Size A3	Drawing Number: PL/MSURENA KUMAR CHANDAK AT SUKMA (C.G.) / ROAD SECTION & PIPE DETAILS 004			Rev R0