




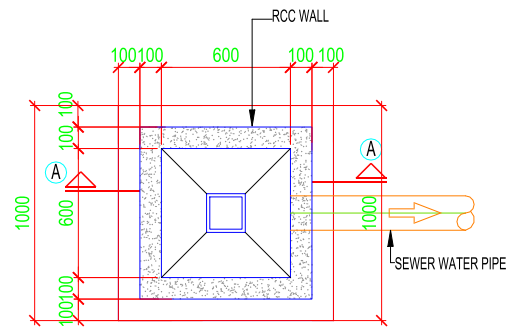


TYPICAL PLAN OF RECTANGULAR
MANHOLE 0.60x0.60M FOR DEPTH UPTO 0.90M
FOR SEWER

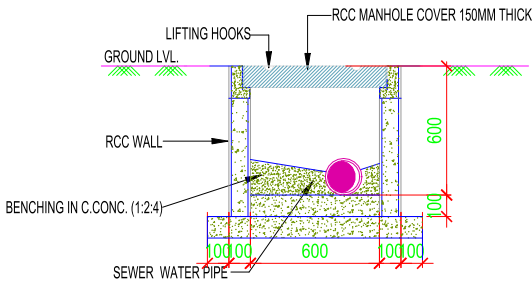


TYPICAL SECTION-AA OF RECTANGULAR
MANHOLE 0.60x0.60M FOR DEPTH 0.60M TO 0.90M
FOR SEWER

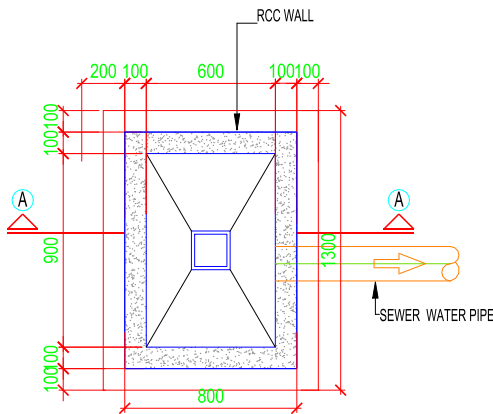


TYPICAL PLAN OF RECTANGULAR
MANHOLE 0.60x0.90M FOR DEPTH UPTO 1.5M
FOR SEWER

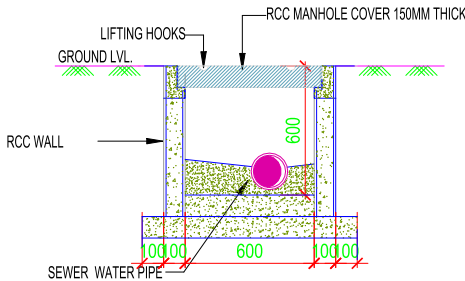

TYPICAL SECTION-AA OF RECTANGULAR
MANHOLE 0.60x0.90M FOR DEPTH 0.9M TO 1.5M
FOR SEWER

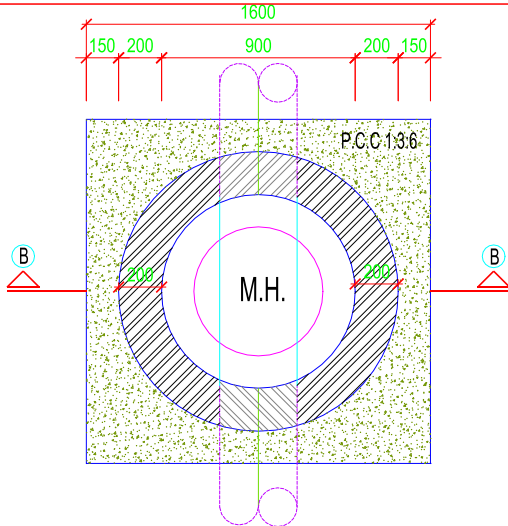


PLAN OF CIRCULAR MANHOLE
0.9M.Ø FOR DEPTH UPTO 2.0 M.
FOR SEWER

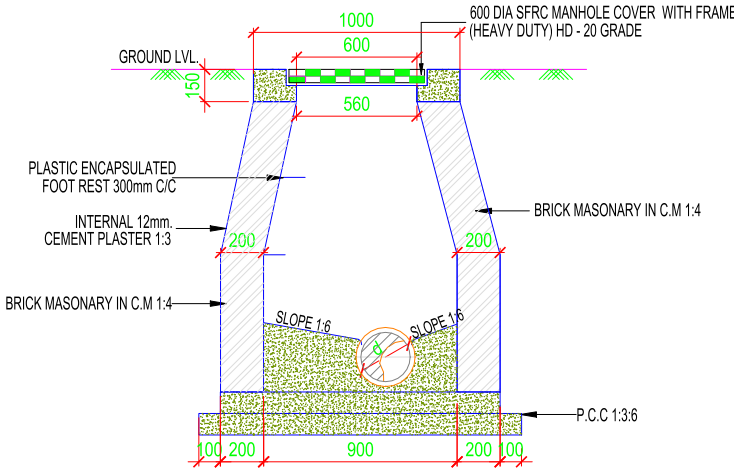


TYPICAL SECTION-BB OF CIRCULAR
MANHOLE 0.9M. Ø FOR DEPTH 1.5M TO 2.0M.
FOR SEWER

D= DIA OF PIPE

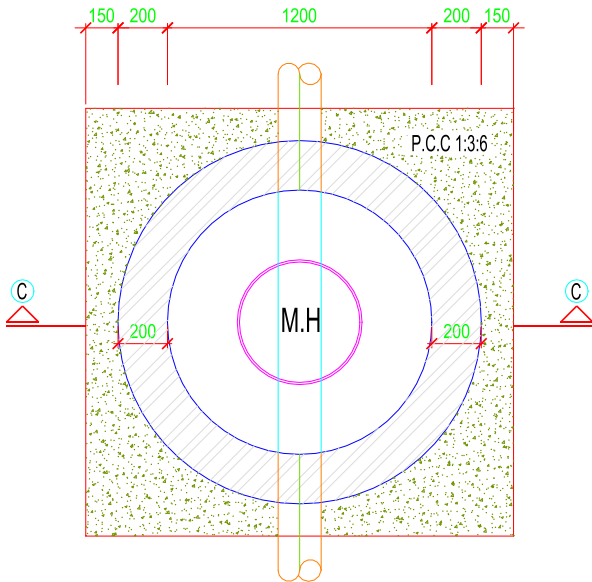

PLAN OF MANHOLE
1.20M Ø FOR DEPTH ABOVE 2.0M
FOR SEWER

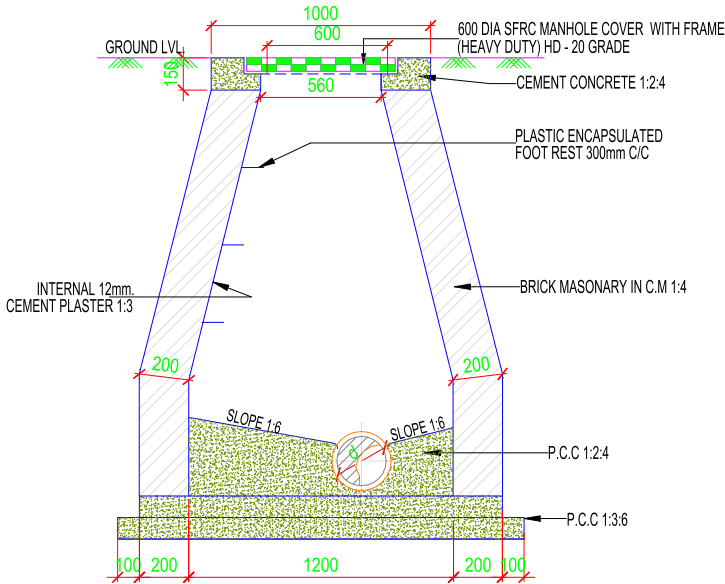

TYPICAL SECTION-CC OF CIRCULAR
MANHOLE 1.20M Ø FOR DEPTH 2.0 TO ABOVE
FOR SEWER

D= DIA OF PIPE

STANDARD SECTIONS
SCALE-1:50

PRINT SIZE-A3

PLUMBING NOTE:-

* PLEASE CONFIRM THE STRUCTURAL DETAILS FROM THE
STRUCTURAL CONSULTANT BEFORE EXECUTION ON SITE.

PROJECT
**PROPOSED LAYOUT PLAN FOR
MR.SURENDRA KUMAR CHANDAK
AT SUKMA(C.G.)**

DRAWING TITLE

CHAMBER STANDARD SECTION DETAILS

DRAWING NO.

PL/MR.SURENDRA KUMAR CHANDAK
AT SUKMA(C.G.)
CHAMBER STANDARD SECTION DETAILS

SCALE 1:50

DATE 30.04.2025

DEALT VARSHA

CHECKED GANESH

FILE PATH: USER-PC/SK CONSULTANTS/2023/SUKMA

REVISION

R0

PLUMBING CONSULTANTS



**GANESH BISEN
SK MEP CONSULTANT**

* PLUMBING * FIRE FIGHTING * ELECTRICAL

PLOT NO. 38, ASHOKA PALM MEADOWS,
OLD DHAMTARI ROAD,DUNDA
RAIPUR,(C.G.)
M(8103169058)
ganeshbisen@skplumbingconsultants.com

REVISIONS

NO. DATE

R0 21.04.2025

ADVANCE COPY

✓

GOOD FOR CONSTRUCTION

NOTES
ALL DIMENSIONS ARE IN MILLIMETERS AND ALL LEVELS
ARE IN METERS, UNLESS OTHERWISE MENTIONED.

THE DRAWING IS NOT TO BE SCALED.

THIS DRAWING IS TO READ IN CONJUNCTION WITH
OTHER RELEVANT ARCHITECTURAL / ENGINEERING
DRAWINGS.

DISCREPANCIES IF ANY SHOULD BE IMMEDIATELY
BROUGHT TO THE NOTICE OF THE CONSULTANT.

PAGE SIZE - A3