


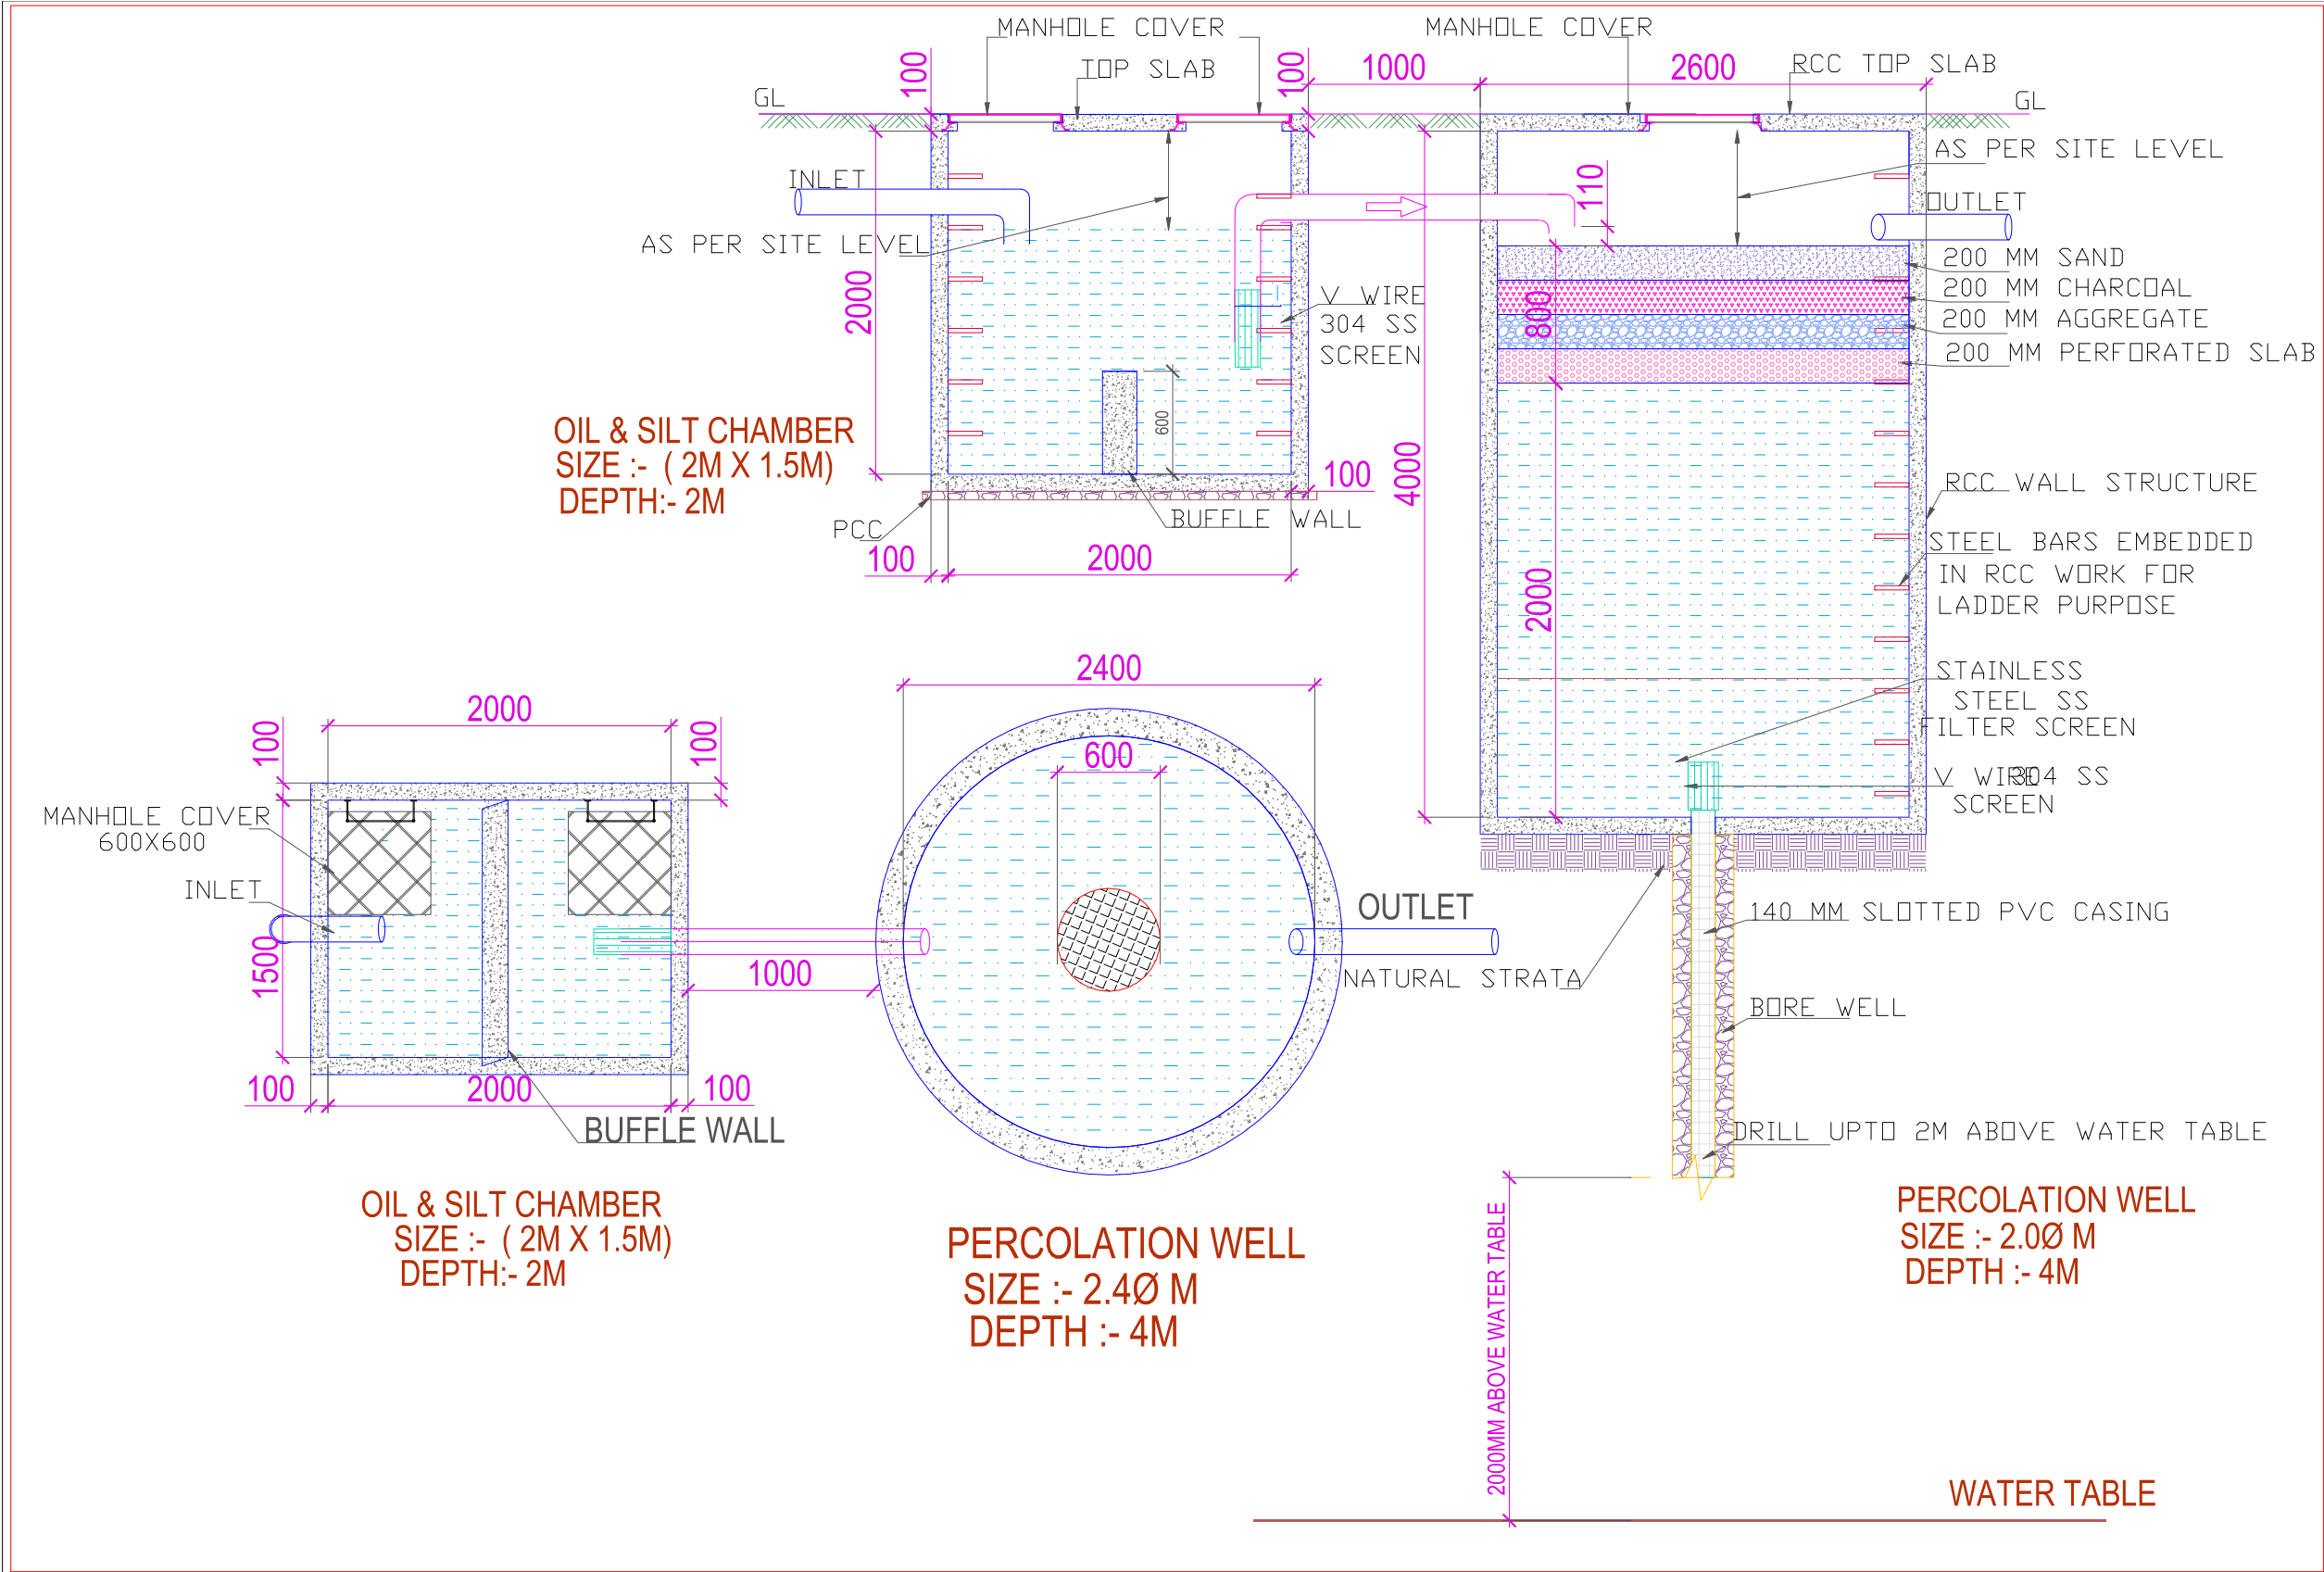

RAIN WATER HARVESTING SECTION
SCALE : 1:100

PLUMBING NOTE:-
* PLEASE WAIT FOR STRUCTURAL DETAILS WITH THE
STRUCTURAL CONSULTANTS BEFORE EXECUTION ON SITE.

PROJECT	PROPOSED LAYOUT PLAN FOR MR.SURENDRA KUMAR CHANDAK AT SUKMA(C.G.)		
TITLE	RAIN WATER HARVESTING		
DRAWING NO.	PL/MR.SURENDRA KUMAR CHANDAK AT SUKMA(C.G.) RAIN WATER HARVESTING/01	REVISION	R0
DEALT BY	VARSHA	SCALE	1:100
CHECKED BY	GANESH	DATE	21.04.2025
PATH	USER-05/SK CONSULTANTS/ 2023/ /SUKMA		
ADVANCE COPY	GOOD FOR CONSTRUCTION		
Rev	Description	Drawn	Date
NOTES □ ALL DIMENSIONS ARE IN MILLIMETERS AND ALL LEVELS ARE IN METERS, UNLESS OTHERWISE MENTIONED. □ THE DRAWING IS NOT TO BE SCALED. □ THIS DRAWING IS TO READ IN CONJUNCTION WITH OTHER RELEVANT ARCHITECTURAL / ENGINEERING DRAWINGS. □ DISCREPANCIES IF ANY SHOULD BE IMMEDIATELY BROUGHT TO THE NOTICE OF THE CONSULTANT.			
ANY DISCREPANCIES IF NOTED, SHOULD BE BROUGHT TO THE NOTICE OF ARCHITECT PRIOR TO COMMENCEMENT OF WORK.			
ARCHITECT			
 GANESH BISEN SK MEP CONSULTANT * PLUMBING * FIRE FIGHTING * ELECTRICAL PLOT NO. 38, ASHOKA PALM MEADOWS, OLD DHAMTARI ROAD,DUNDA RAIPUR,(C.G.) M(8103169058) ganeshbisen@skplumbingconsultants.com			