




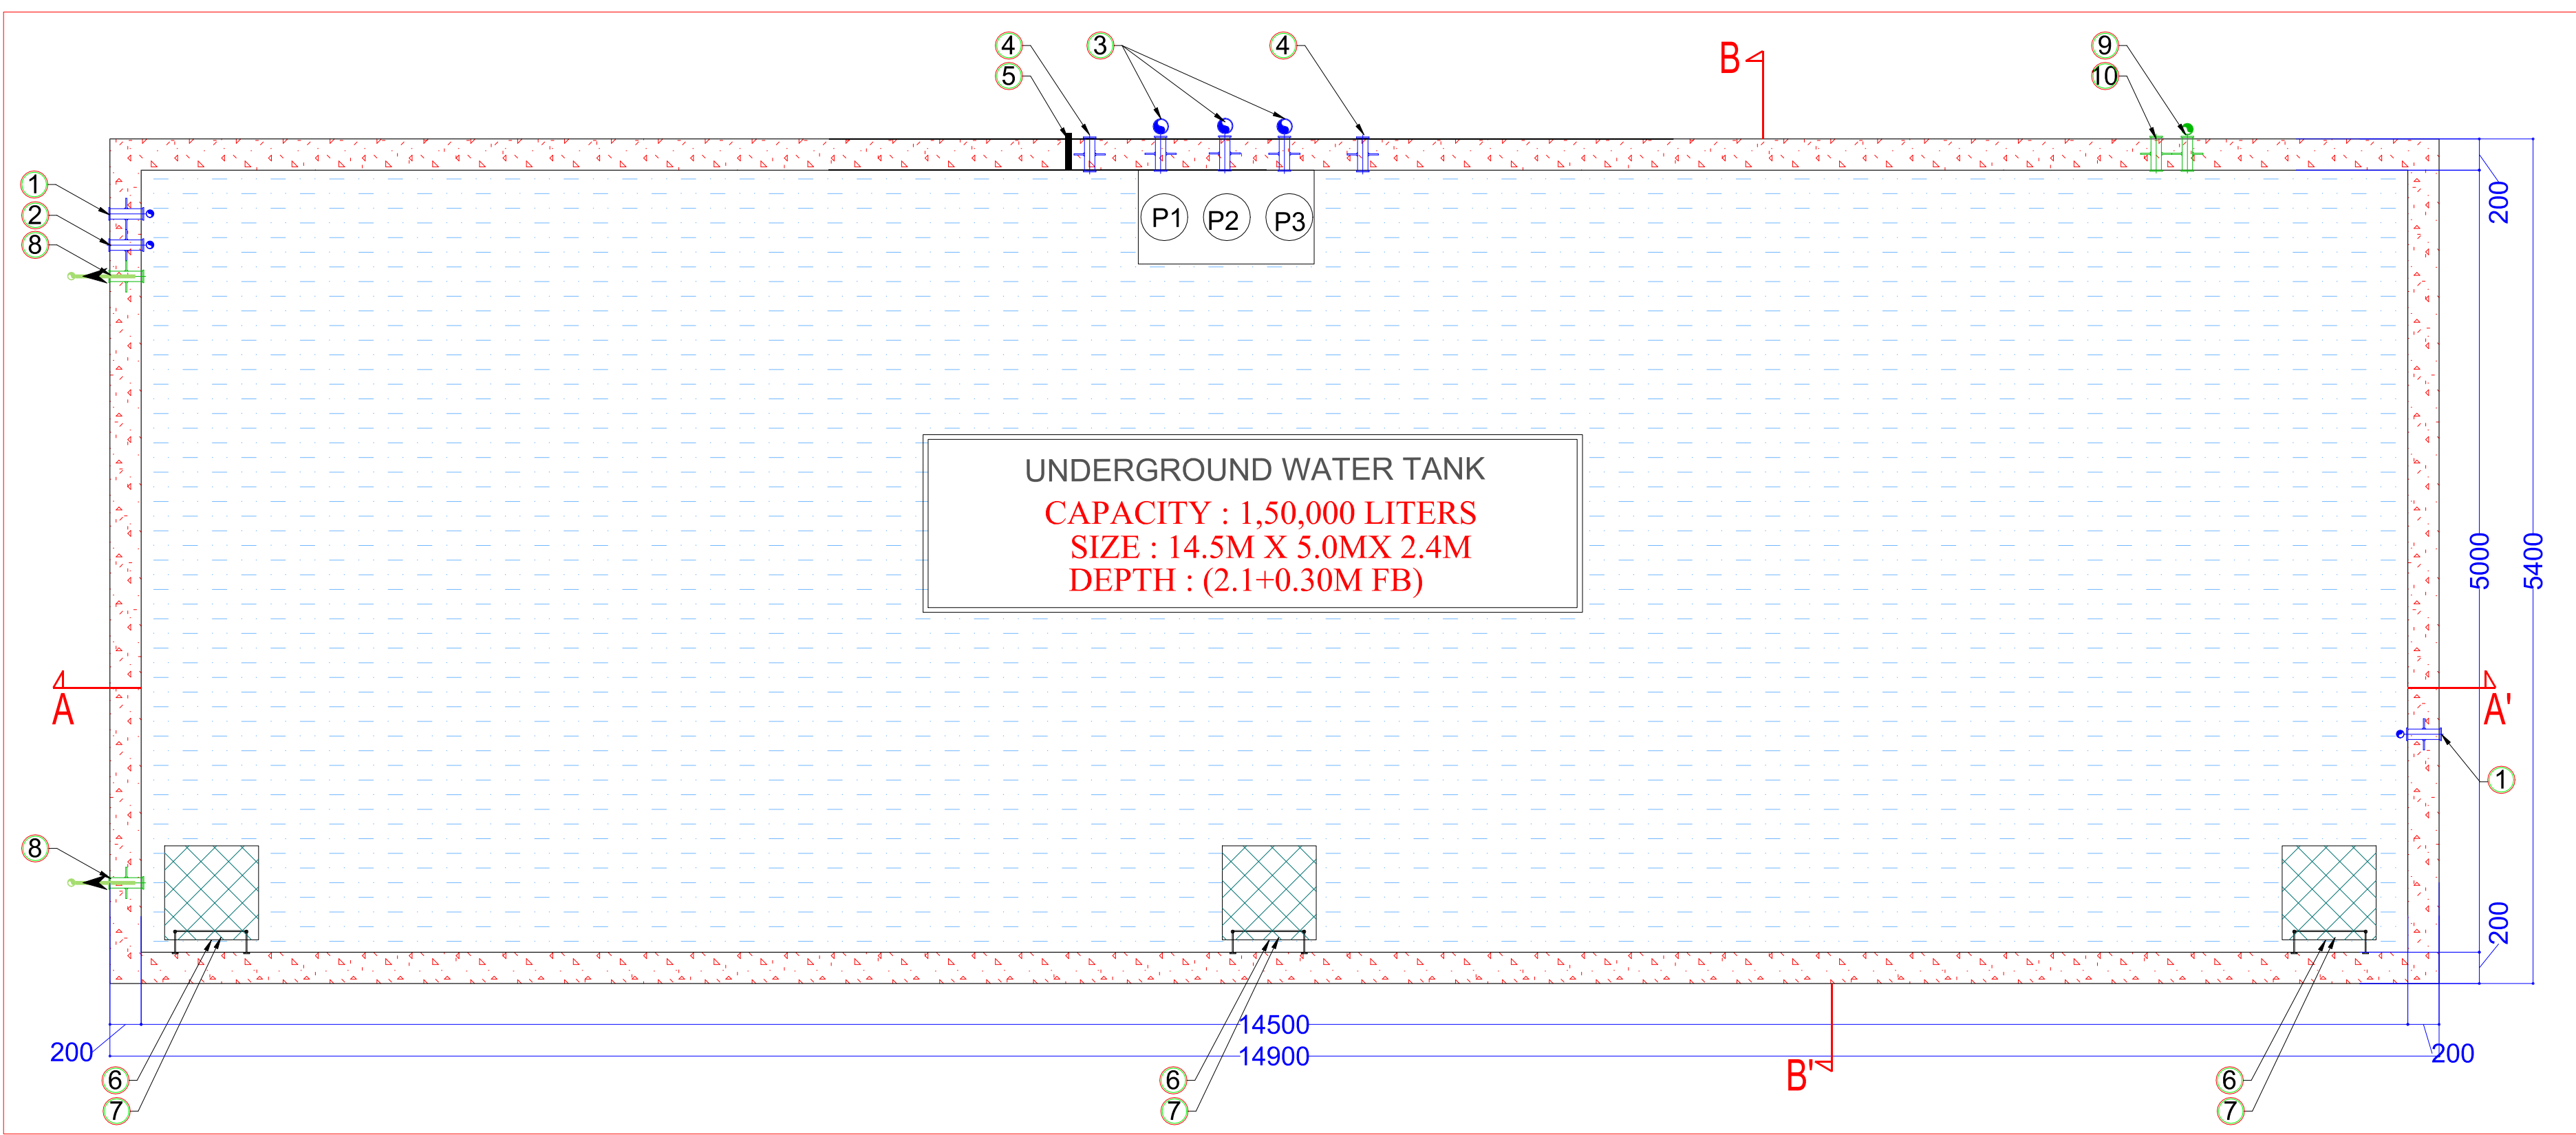

PLAN: UNDER GROUND WATER TANK
SCALE-1:50

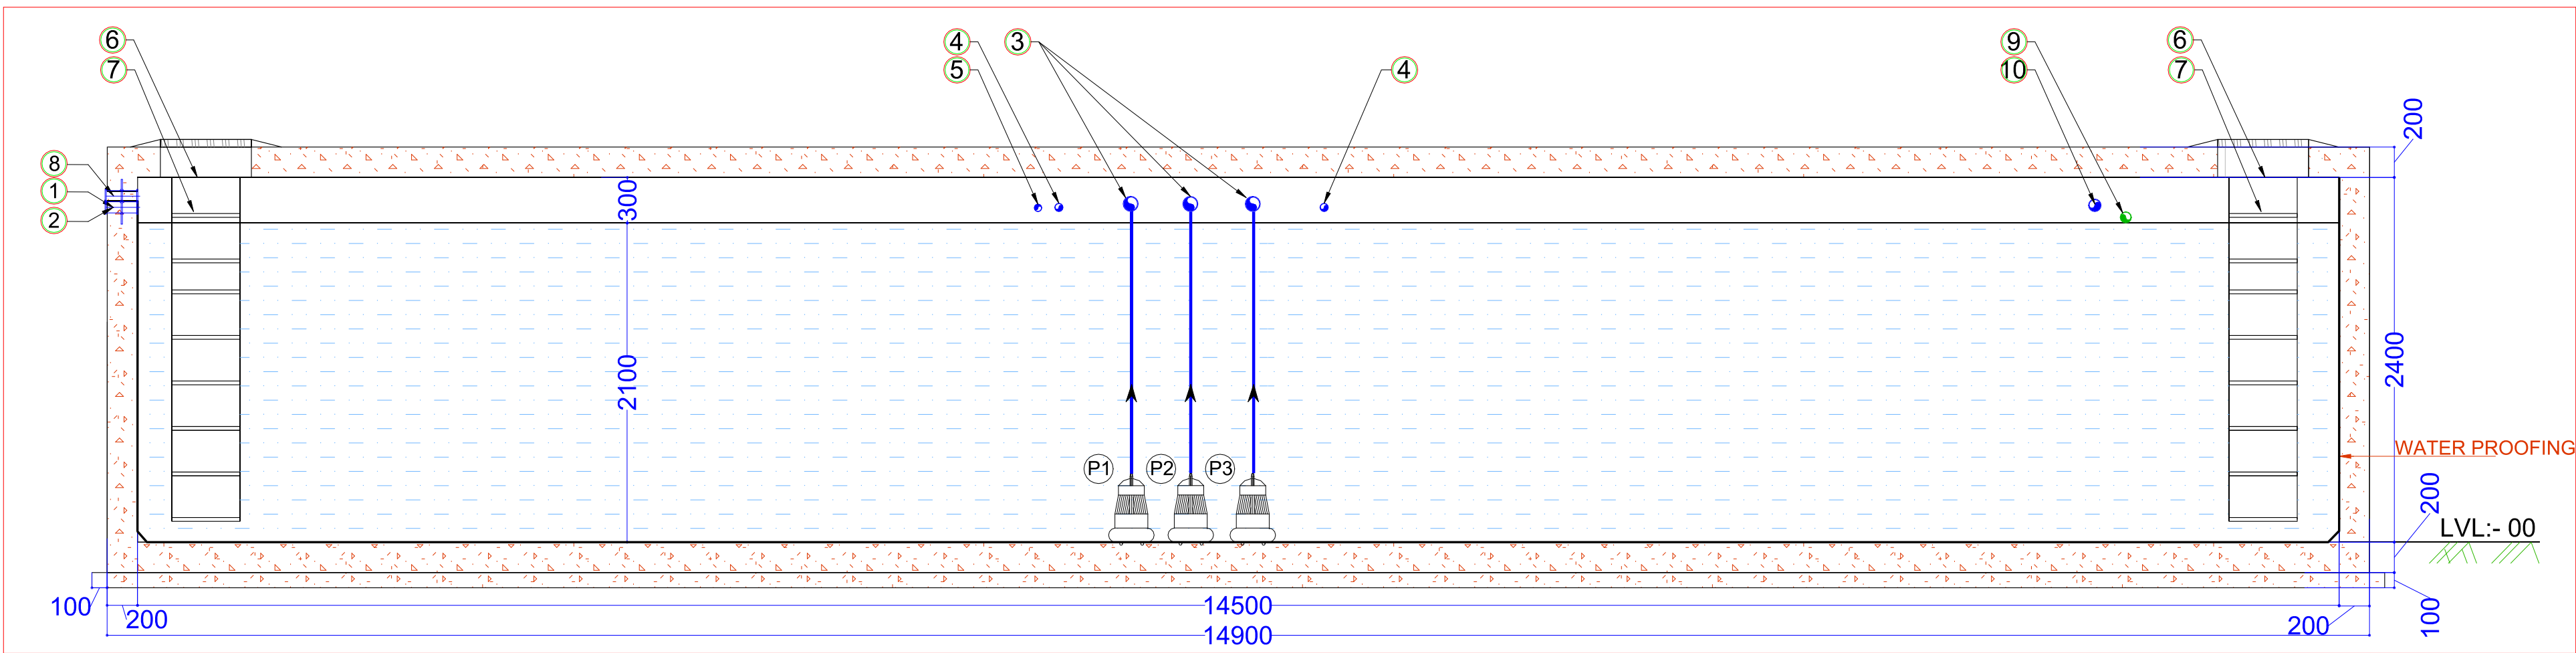



SECTION A-A'
SCALE-1:50

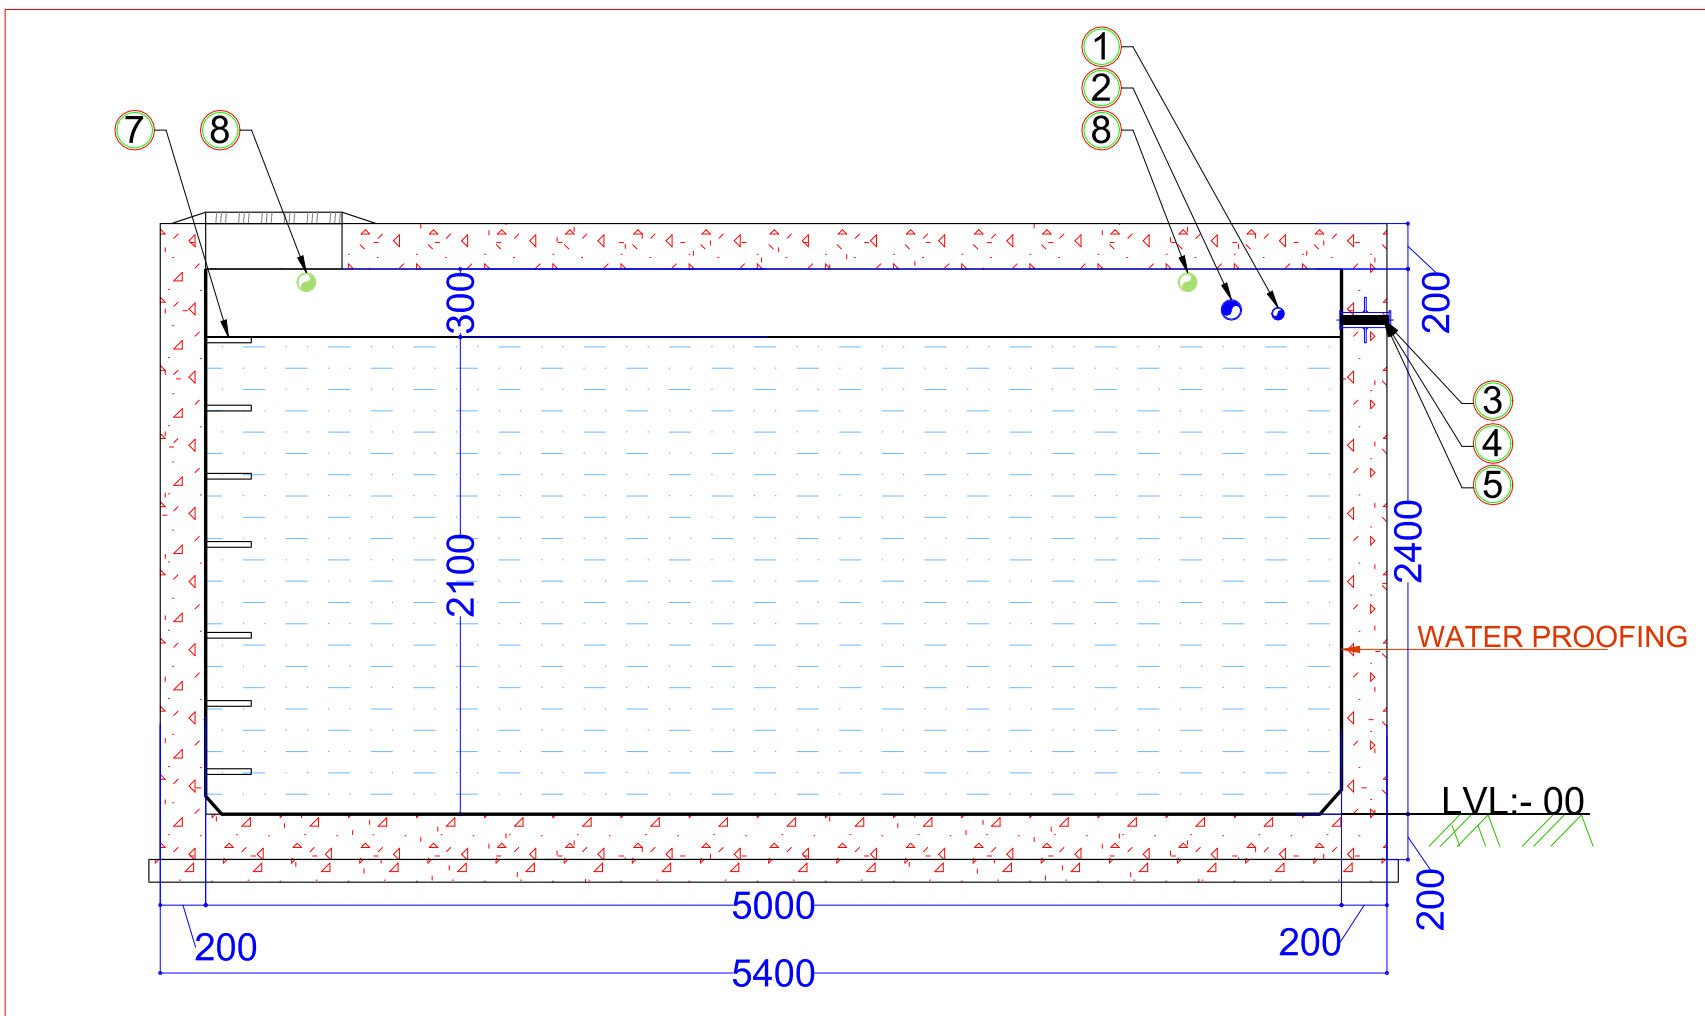

SECTION B-B'
SCALE-1:50

SCHEDULE OF INSERTS:

S.NO	DISCRIPTION	SLEEVES	PIPE SIZE(MM)	B.O.P.(MM)	QTY. NO.
①	BORE INLET	75Ø	32Ø/50Ø	+2175mm	2
②	MUNICIPAL INLET	110Ø	75Ø	+2175mm	1
③	DOMESTIC WATER OUTLET	125Ø	90Ø	+2175mm	3
④	PUMP CABLES	75Ø	50Ø	+2175mm	2
⑤	WATER LEVEL CONTROLLER CABLES	75Ø	50Ø	+2175mm	1
⑥	LOCKABLE MANHOLE COVER	-----	600X600	-----	3
⑦	SS LADDER	-----	450 WIDE	-----	3
⑧	VENT	110Ø	75Ø	+2300mm	2
⑨	OVERFLOW	110Ø	75Ø	+2100mm	1
⑩	EXTRA SLEEVES	110Ø	75Ø	+2175mm	1

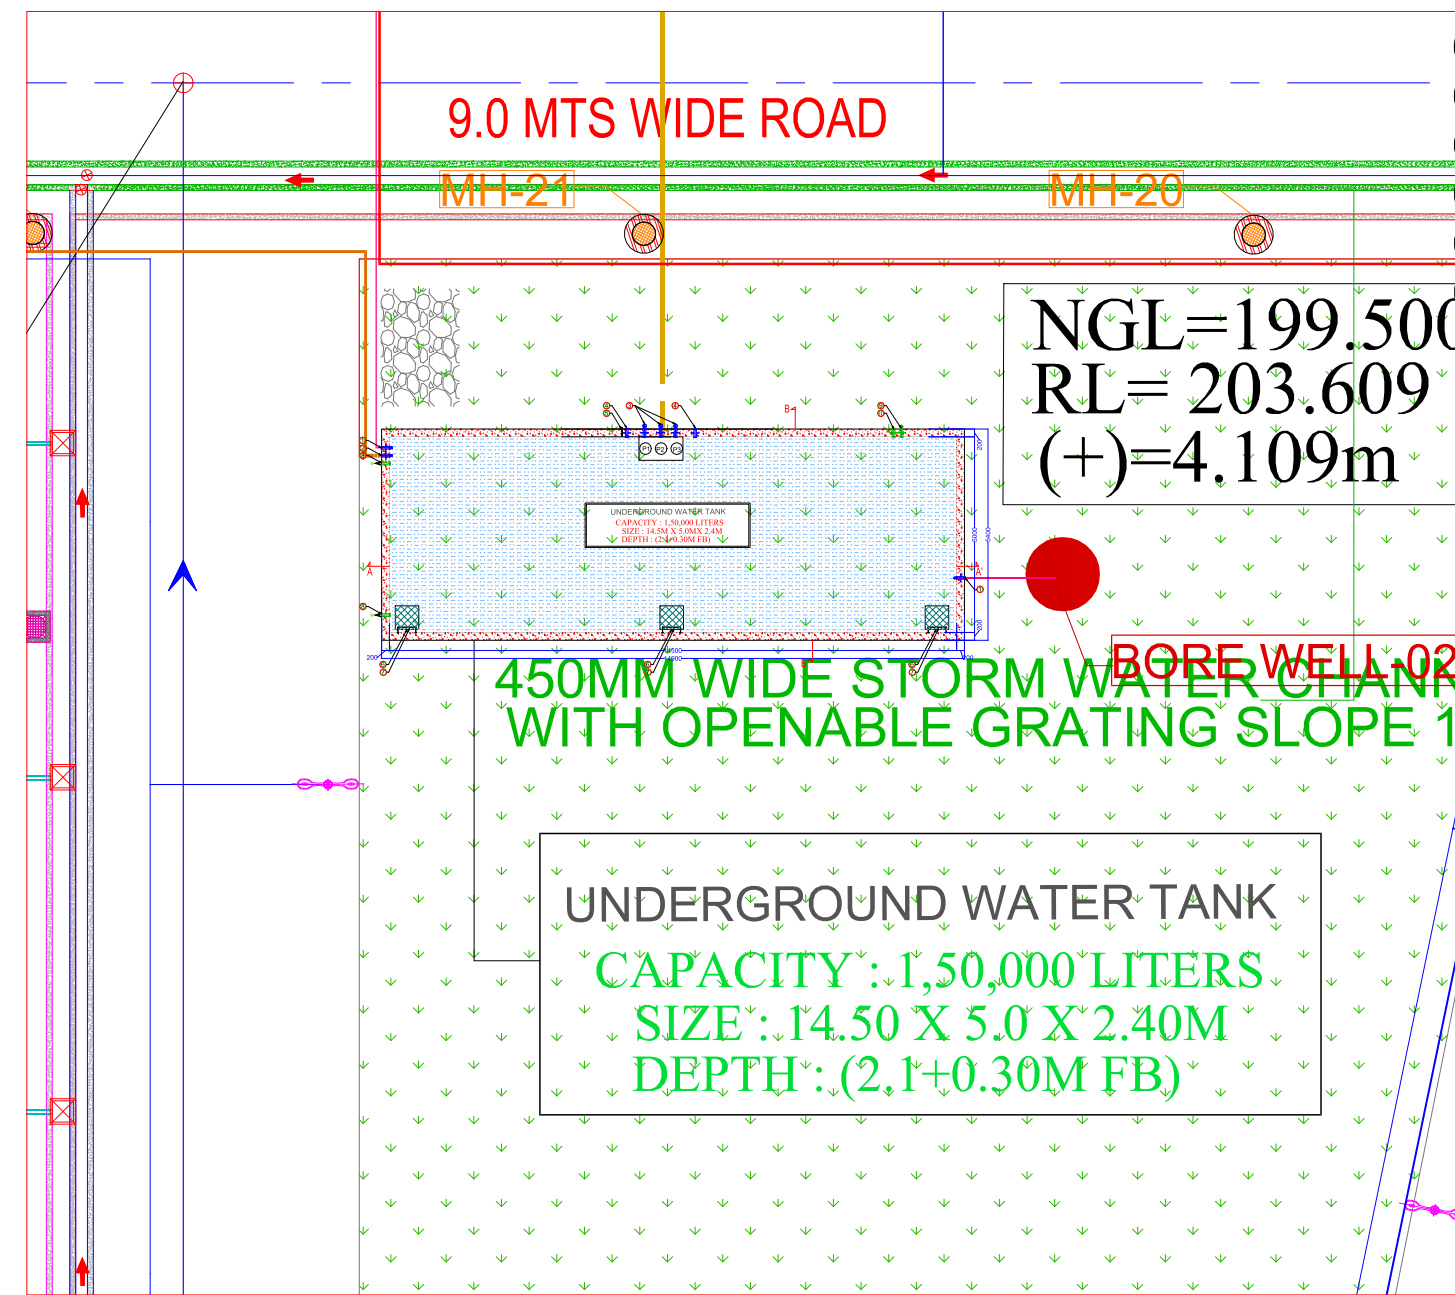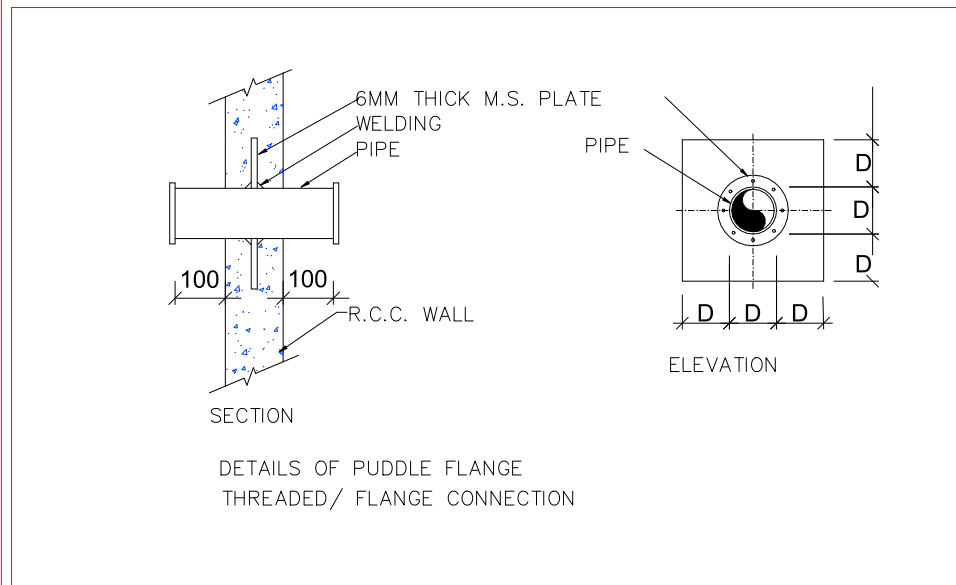

KEY PLAN
SCALE-N.T.S.

PROJECT

PROPOSED LAYOUT PLAN FOR
MR.SURENDRA KUMAR CHANDAK
AT SUKMA(C.G.)

DRAWING TITLE

UNDERGROUND WATER TANK
SECTIONAL DETAILS

DRAWING NO.
PL/MR.SURENDRA KUMAR CHANDAK
AT SUKMA(C.G.)
UNDERGROUND WATER TANK DETAILS

REVISION

R0

DEALT VARSHA SCALE 1:100

CHECKED GANESH DATE 30.04.2025

ADVANCE COPY GOOD FOR CONSTRUCTION

NOTES

□
□
□
□

ANY DISCREPANCIES IF NOTED, SHOULD BE
BROUGHT TO THE NOTICE OF ARCHITECT
PRIOR TO COMMENCEMENT OF WORK.



GANESH BISEN
SK MEP CONSULTANT

* PLUMBING * FIRE FIGHTING * ELECTRICAL
PLOT NO. 38, ASHOKA PALM MEADOWS,
OLD DHAMTARI ROAD,DUNDA
RAIPUR,(C.G.)
M(8103169058)
ganeshbisen@skplumbingconsultants.com

PLUMBING NOTE:-

* PLEASE CONFIRM THE STRUCTURAL DETAILS FROM THE
STRUCTURAL CONSULTANT BEFORE EXECUTION ON SITE.

PRINT SIZE-A3